




Attachment B Burlington Prairie Forest Preserve Electric Fence Installation Site Map and Gate Locations

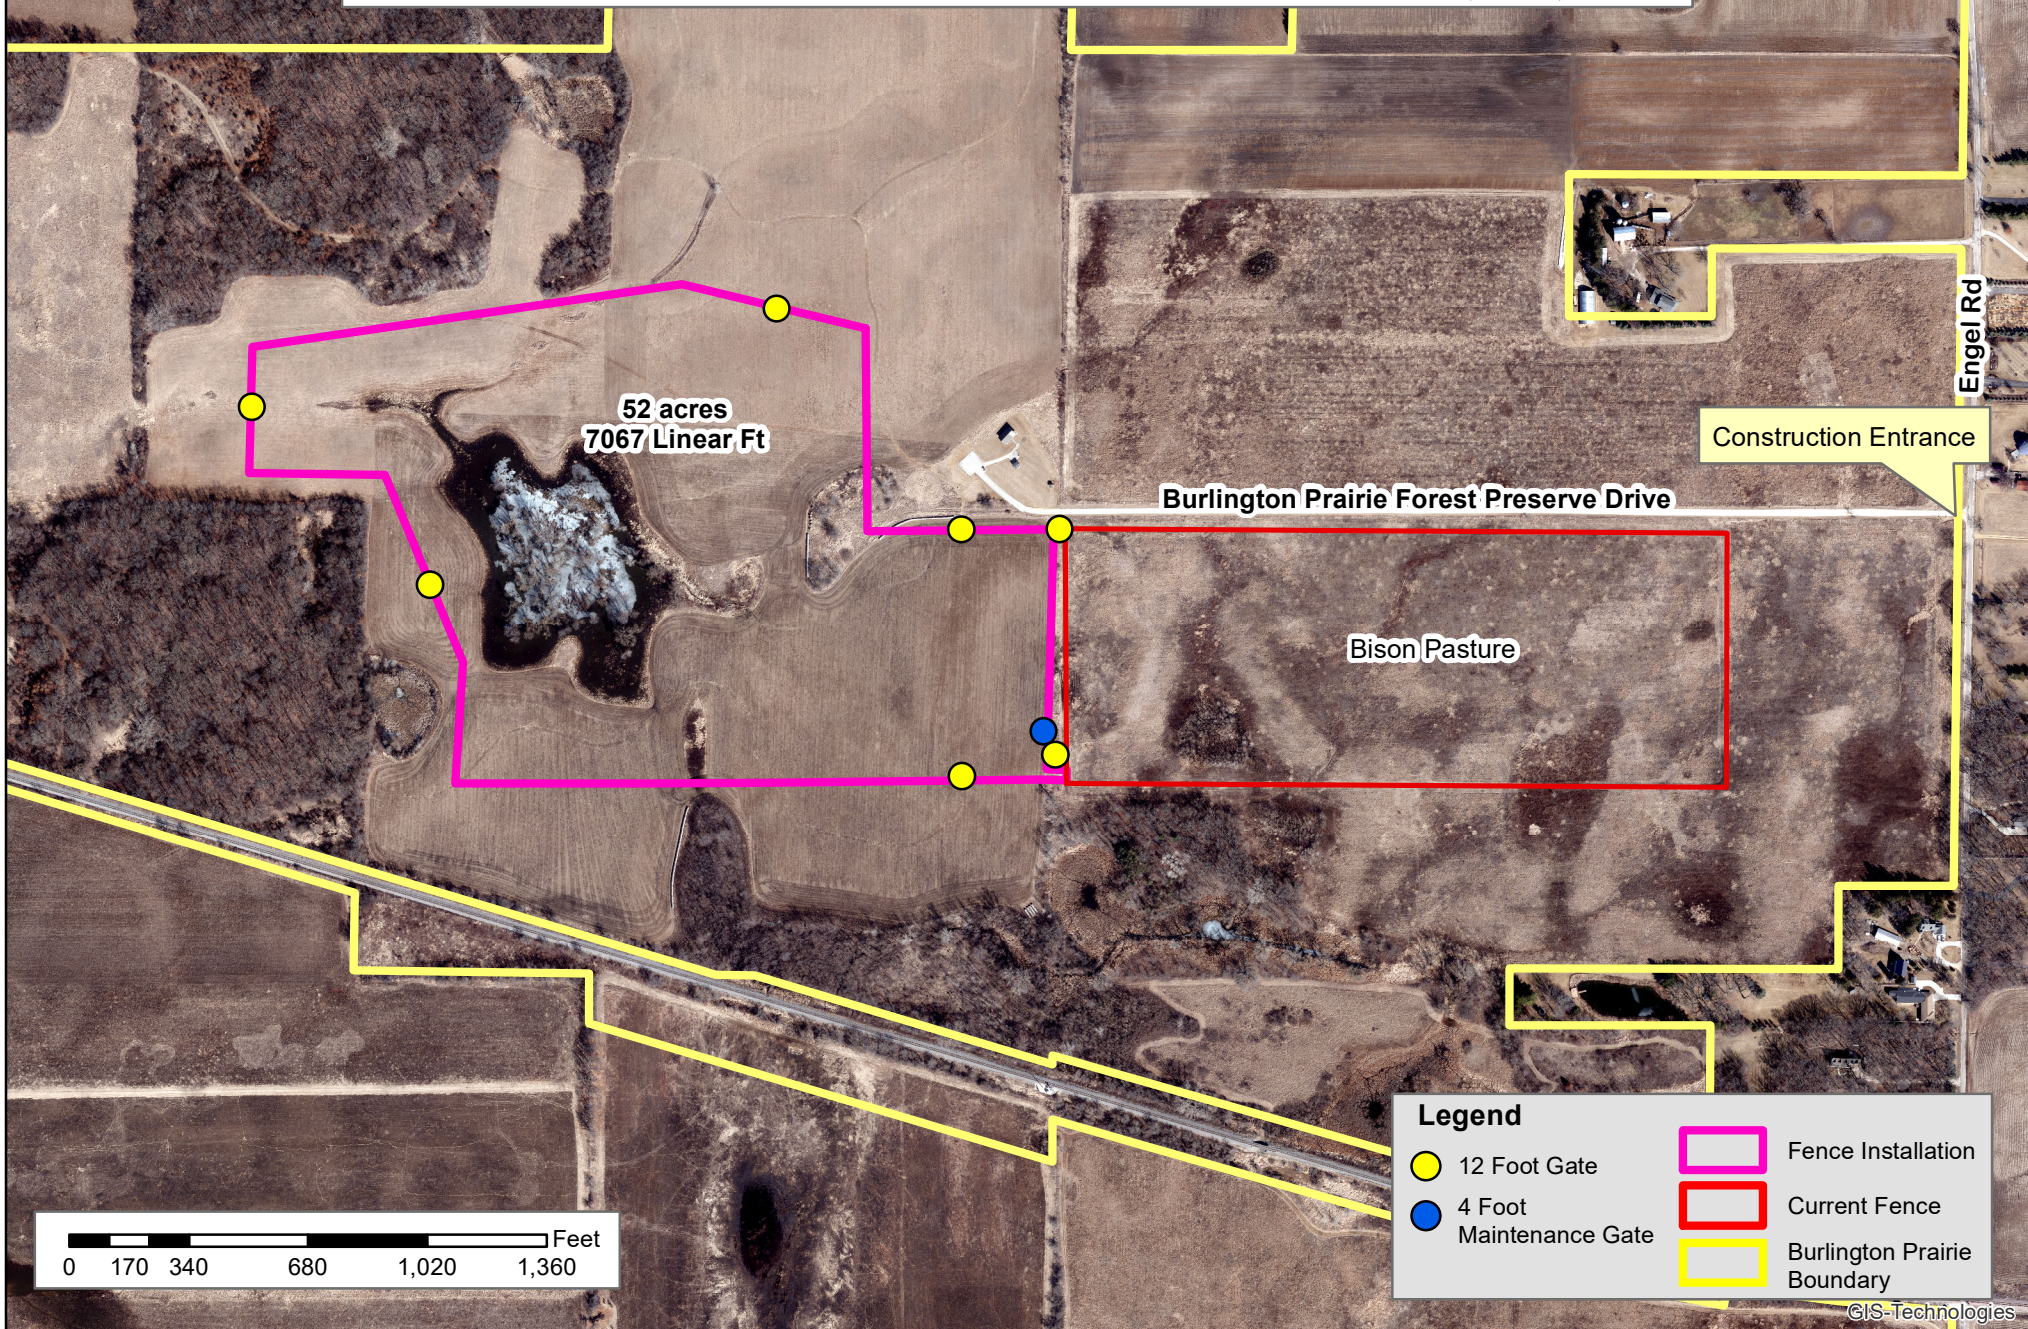

52 acres
7067 Linear Ft

Burlington Prairie Forest Preserve Drive

Bison Pasture

Construction Entrance

Engel Rd

0 170 340 680 1,020 1,360 Feet

Legend

12 Foot Gate

4 Foot Maintenance Gate

Fence Installation

Current Fence

Burlington Prairie Boundary