




Attachment B

Burlington Prairie Forest Preserve Electric Fence Installation Site Map and Gate Locations

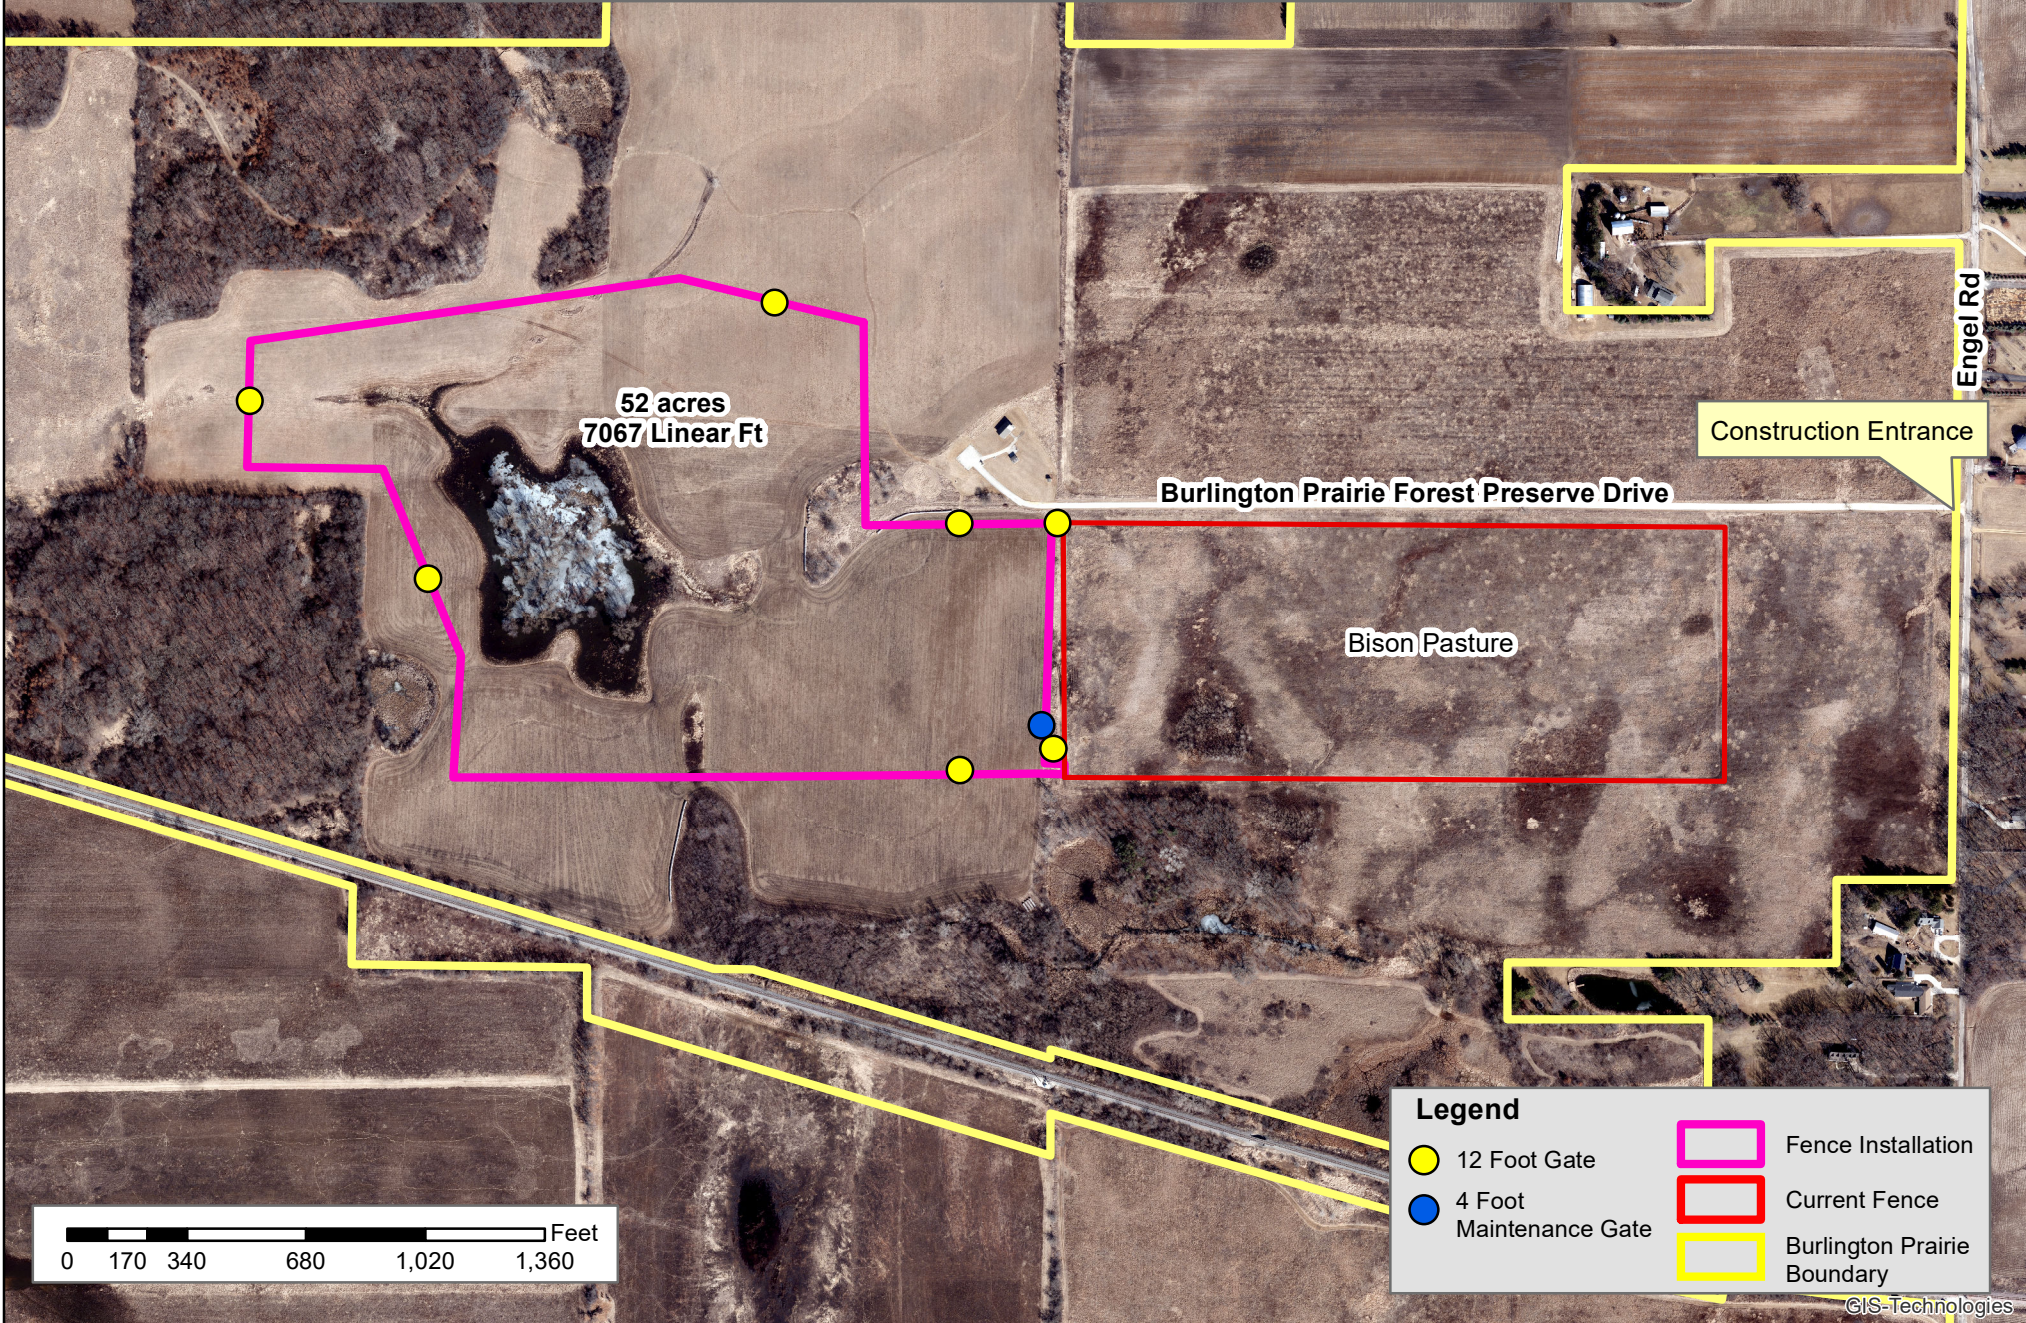

52 acres
7067 Linear Ft




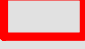

Burlington Prairie Forest Preserve Drive

Construction Entrance

Engel Rd

Bison Pasture

Legend

	12 Foot Gate		Fence Installation
	4 Foot Maintenance Gate		Current Fence
			Burlington Prairie Boundary

