

GENERAL NOTES

1. ALL DIMENSIONS ARE GIVEN IN FEET AND DECIMAL PARTS THEREOF.
2. COMPARE DEED DESCRIPTION AND SITE CONDITIONS WITH THE DATA GIVEN ON THIS PLAN AND REPORT ANY DISCREPANCIES TO THE SURVEYOR AT ONCE.
3. NO DIMENSIONS SHALL BE DERIVED FROM SCALE MEASUREMENT.

LEGEND & SYMBOLS

- POWER POLE
- ROW MARKER
- FIRE HYDRANT
- LIGHT STANDARD
- INLET
- CATCH BASIN
- DECIDUOUS TREE W/SIZE
- MAILBOX
- EVERGREEN TREE W/SIZE
- MANHOLE
- TRAFFIC SIGNAL
- FLARED END SECTION
- TELEPHONE POLE
- SIGN
- IRON PIPE SET
- IRON PIPE FOUND
- TREE STUMP
- BUFFALO BOX
- TELEPHONE SPLICE BOX
- HAND HOLE (TS)

ELEVATION LOCATION

EXISTING GUARDRAIL

VEGETATION LINE

CONTOUR

FENCE

PROPOSED TOWER LOCATION

OVERHEAD WIRES

HORIZONTAL CONTROL POINT

AUXILIARY VALVE

PROPERTY LINE

COM ED MARKINGS PER JULIE

GAS MARKINGS PER JULIE

AMERITECH MARKINGS PER JULIE


STATE OF ILLINOIS }
COUNTY OF KANE } SS
I, FRANK BRADKE, AN ILLINOIS PROFESSIONAL LAND SURVEYOR
NUMBER 35002507, DO HEREBY DECLARE THAT THE PLAN SHOWN HEREON IS A
CORRECT REPRESENTATION OF A WORK PERFORMED AT AND UNDER MY DIRECTION.
GIVEN UNDER MY HAND AND SEAL THIS 12TH DAY OF JULY A.D., 2006

FRANK BRADKE
ILLINOIS PROFESSIONAL LAND SURVEYOR NO. 35002507
MY LICENSE EXPIRES NOVEMBER 30, 2006

THIS PLAN WAS PREPARED FOR THE LEASE SITE,
ACCESS AND UTILITY EASEMENT SHOWN HEREON.

1 LOCATION OF T-MOBILE LEASE AREA & EASEMENT PLAN

SCALE: 1" = 30' (1" = 60' IF 11 X 17 SHEET SIZE)

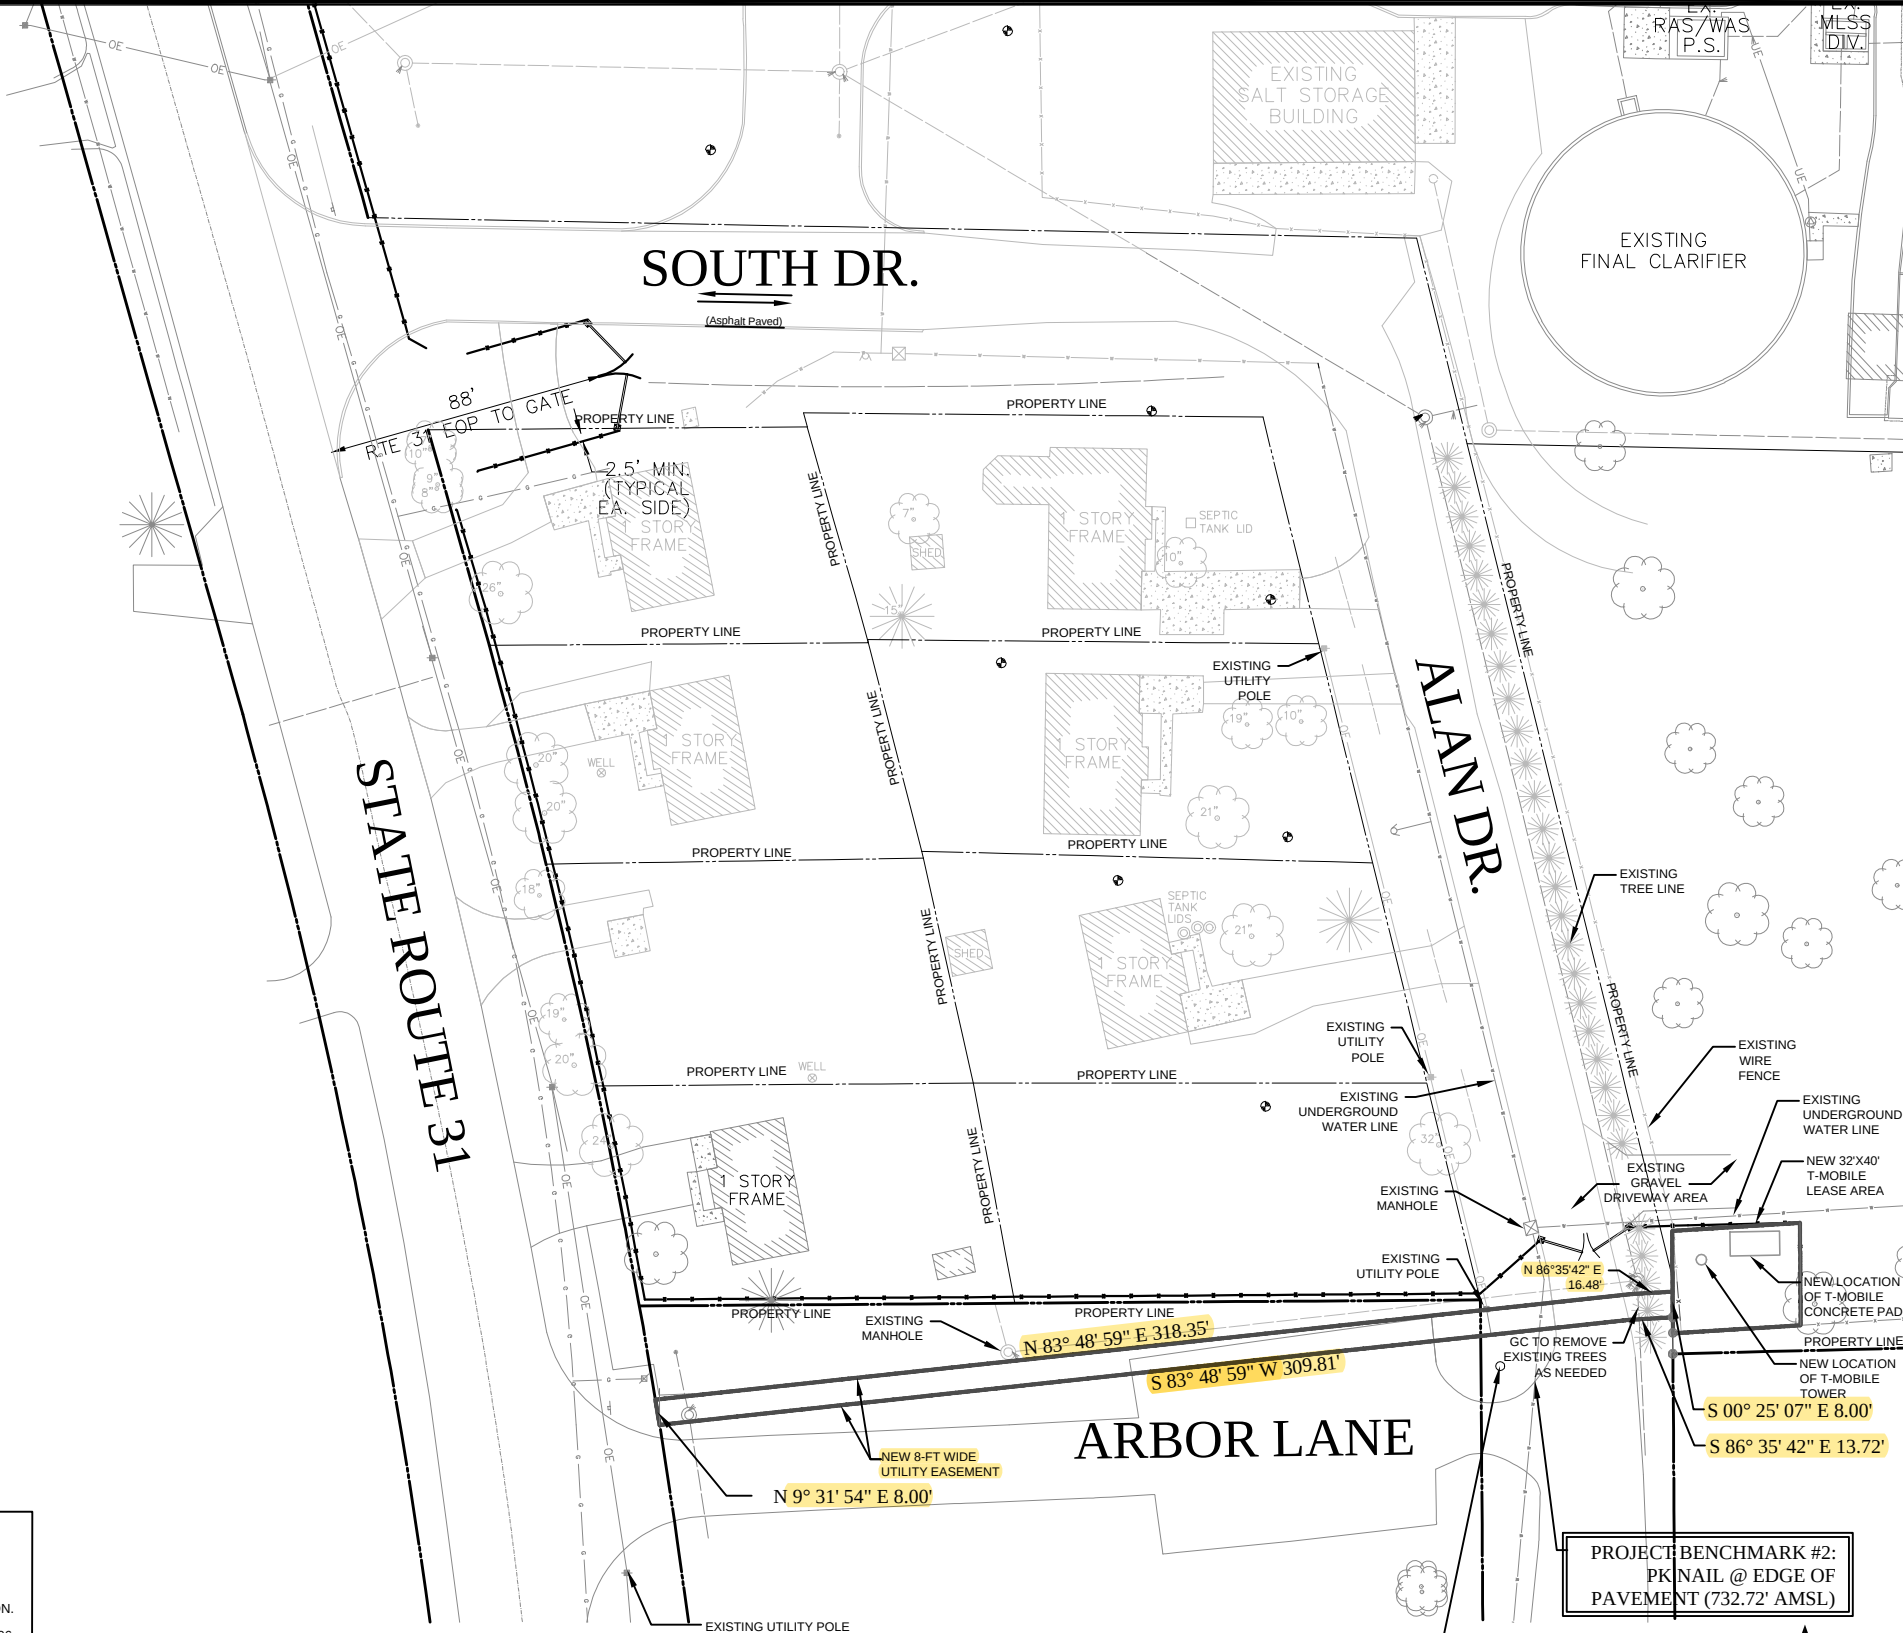

FLOOD PLAIN INFO:

AS PER FEMA'S FLOOD INSURANCE RATE MAP #17089C0070F,
REVISED ON DECEMBER 20, 2002, PANEL #70 OF 410, THIS PROJECT
SITE IS LOCATED WITHIN A 100-YEAR FLOODPLAIN / FLOODWAY
AREA ZONE AE:

WITH BASE FLOOD ELEVATION DETERMINED AT 733 AMSL

T-Mobile

T-MOBILE
8550 WEST BRYN MAWR AVE.
SUITE 100
CHICAGO, IL 60631
MAIN: (773) 444-5400



CONCORDIA WIRELESS, INC.
2015. S. ARLINGTON HEIGHTS
SUITE 111
ARLINGTON HEIGHTS, IL 60005
MAIN: (847) 981-0801

PROJECT NO: CH46-433

DRAWN BY: R.A.H. CHECKED BY: GMS
CHECKED BY: R.H. APPROVED BY: GMS, TP

LANDLORD APPROVAL

SIGNATURE _____
DATE _____

T- MOBILE APPROVALS

CONST. _____
PROPERTY _____
OPS _____
RF _____



CH46-433
ALGONQUIN
PUBLIC WORKS
ARBORD RD. & ALLAN DR.
ALGONQUIN IL

LOCATION OF T-MOBILE
LEASE AREA &
EASEMENT PLAN

LS-1