


LA FOX EXHIBIT

FOR EASTERLY FLOODPLAIN LIMITS

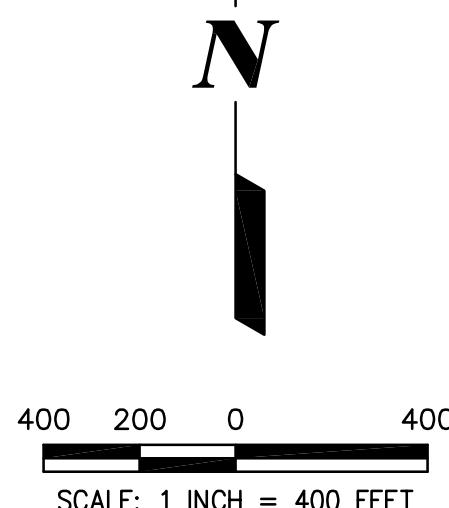


AREA TABLE		
PARCEL	SQ. FT.	ACRES
PARCEL 1	14,083,223	323.306
PARCEL 2	256,357	5.885
PARCEL 3	1,488,984	34.182
PARCEL 4	485,285	11.141
FLOODPLAIN	3,271,117	75.095

Total acreage purchased by FPDKC = 340.332 AC
Total acreage to be donated = 75.095 AC

Total = 415.427 AC

LINE/SYMBOL/ABBREVIATION LEGEND

- BOUNDARY LIMITS
- ADJACENT PROPERTY OR R.O.W. LINE
- FLOODPLAIN LIMITS
- CENTERLINE
- SECTION LINE
- QUARTER SECTION LINE
- R.O.W. RIGHT OF WAY
- C.N.R.C. CHICAGO & NORTHWESTERN RAILROAD COMPANY

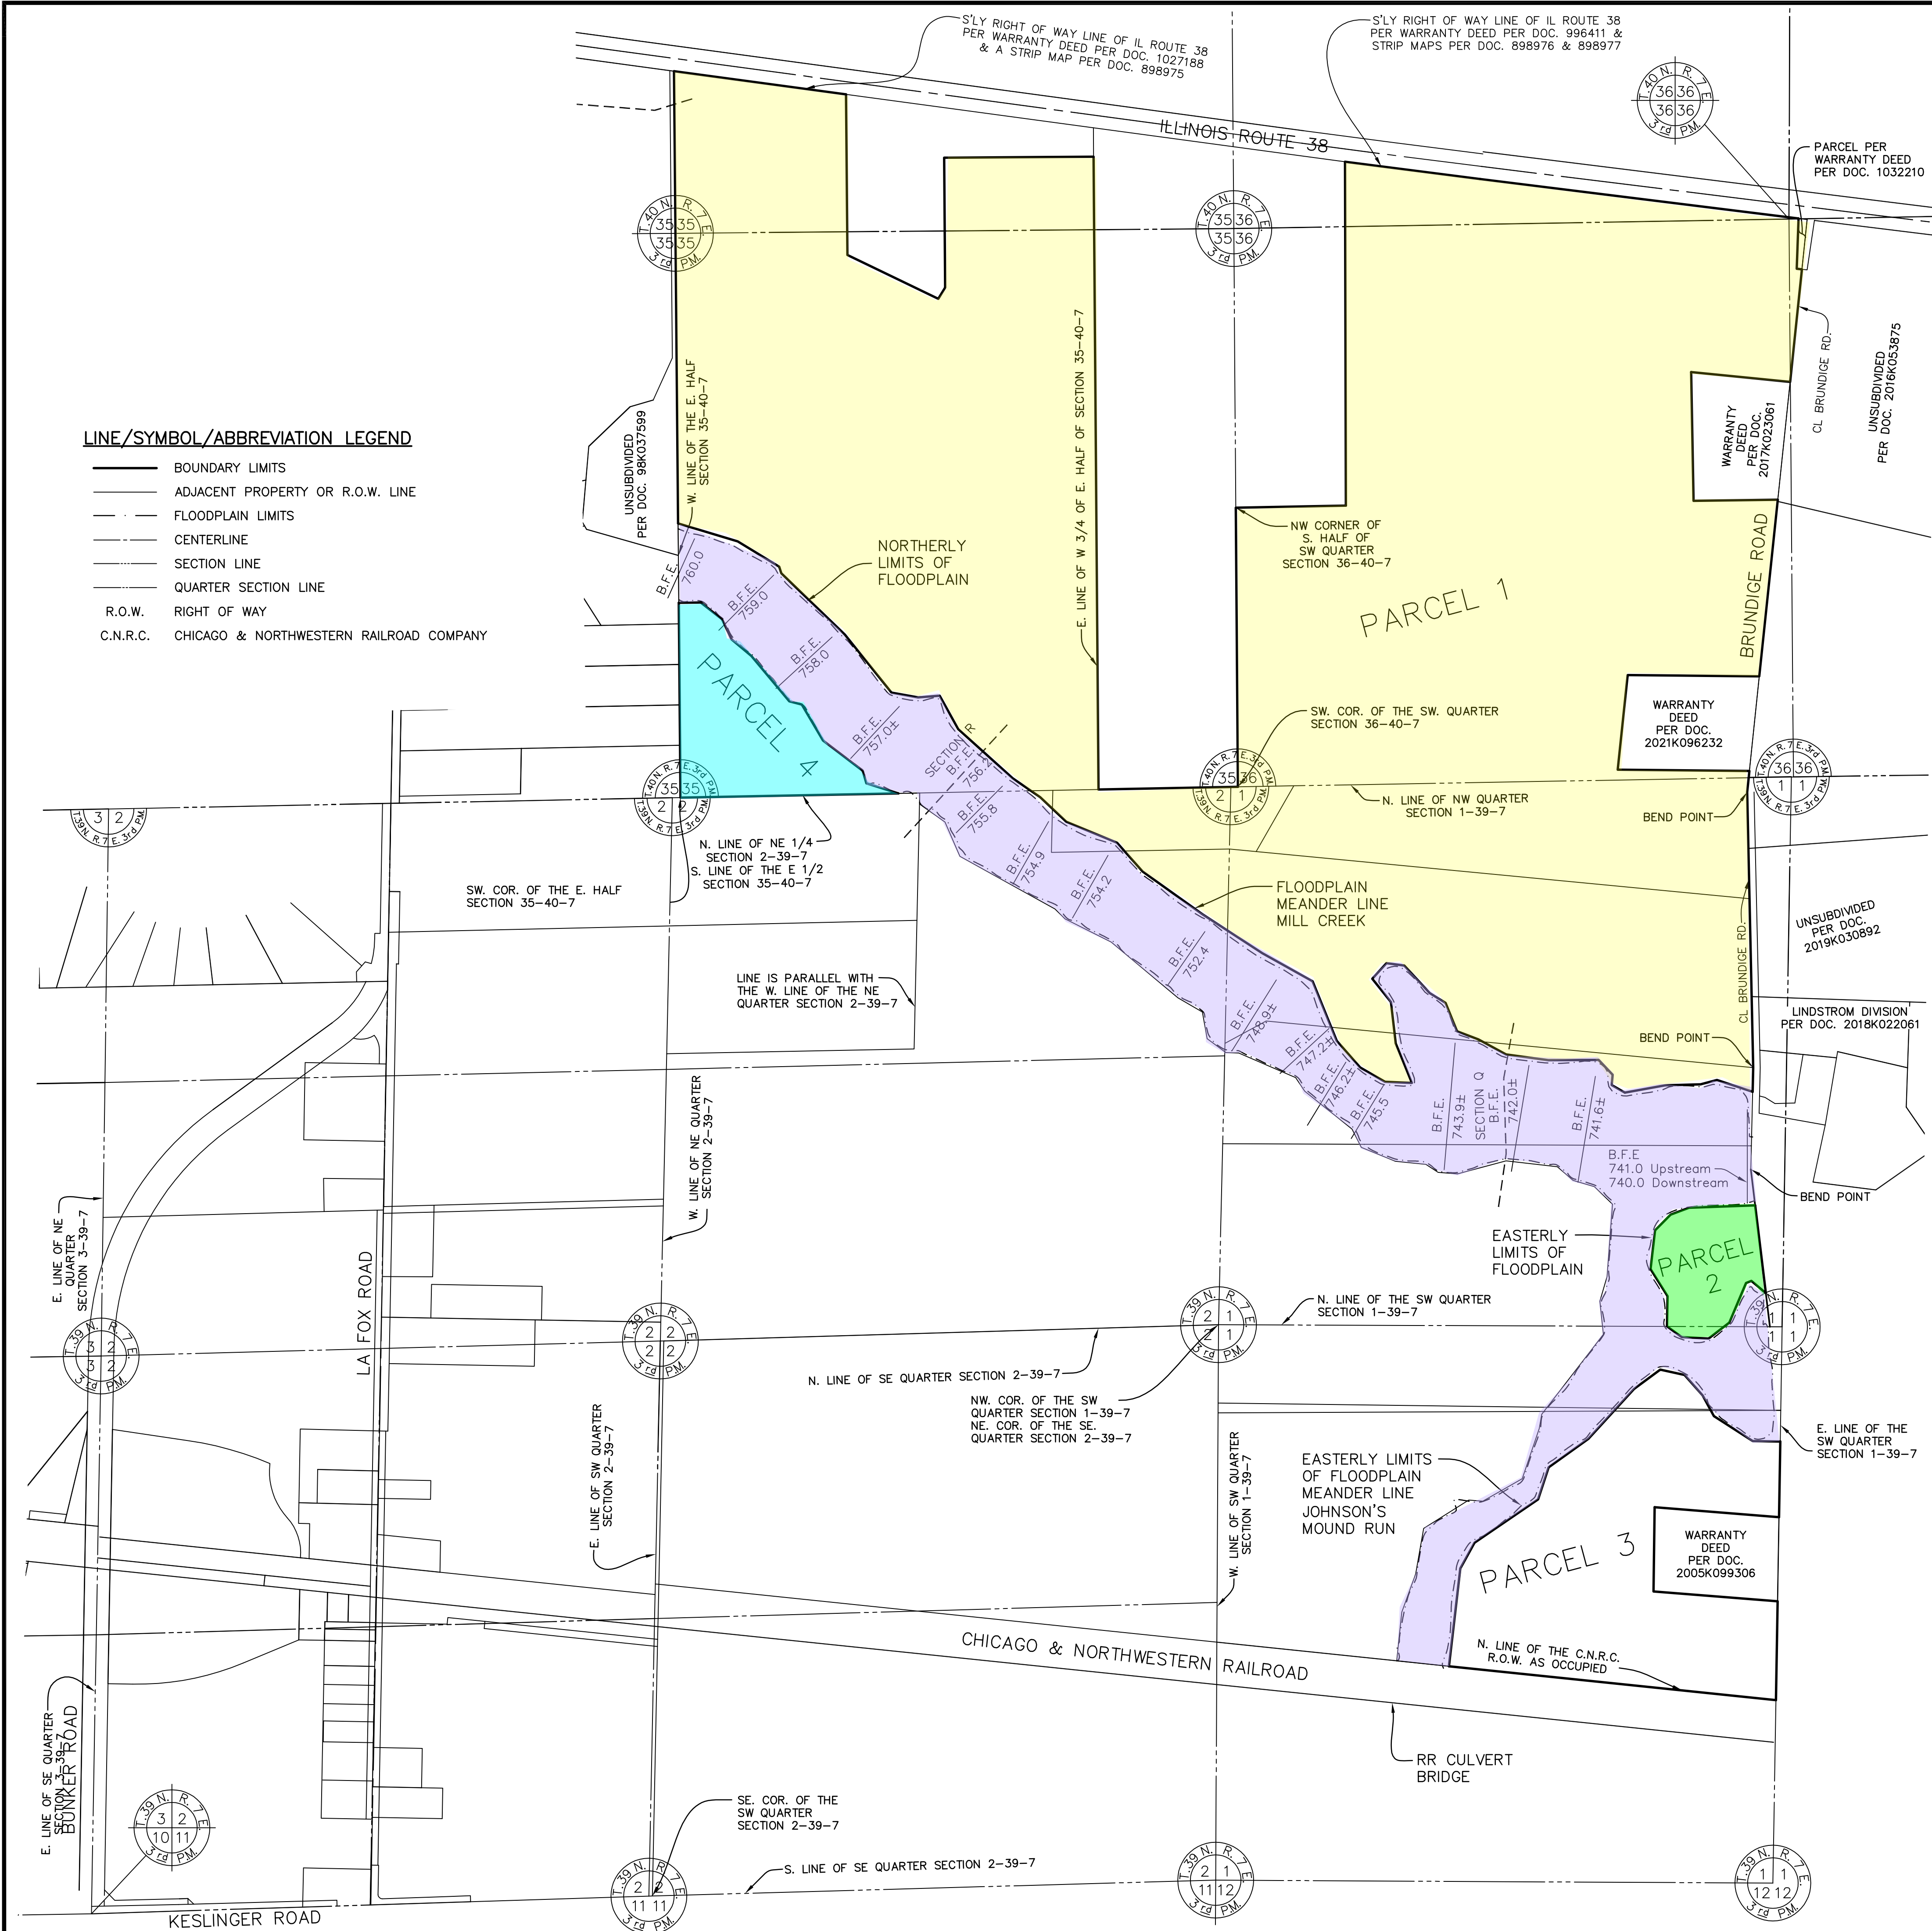

PREPARED BY:
CEMCON, Ltd.
Consulting Engineers, Land Surveyors & Planners
2280 White Oak Circle, Suite 100 Aurora, Illinois
60502-9675 PH: 630.862.2100 FAX: 630.862.2199
E-Mail: cadd@cemcon.com Website: www.cemcon.com

DISC NO.: 628050 FILE NAME: FLOODPLAIN EXHIBIT 2
DRAWN BY: SMR FLD. BK. / PG. NO.: N/A
COMPLETION DATE: 5-5-2025 JOB NO.: 628.050
PROJECT REFERENCE: 402.166 CHECKED BY:
REVISED: 8-27-25/SMR ADD PARCEL 4